


1 Ground Plan/Section
Scale: 1/4" = 1'-0"

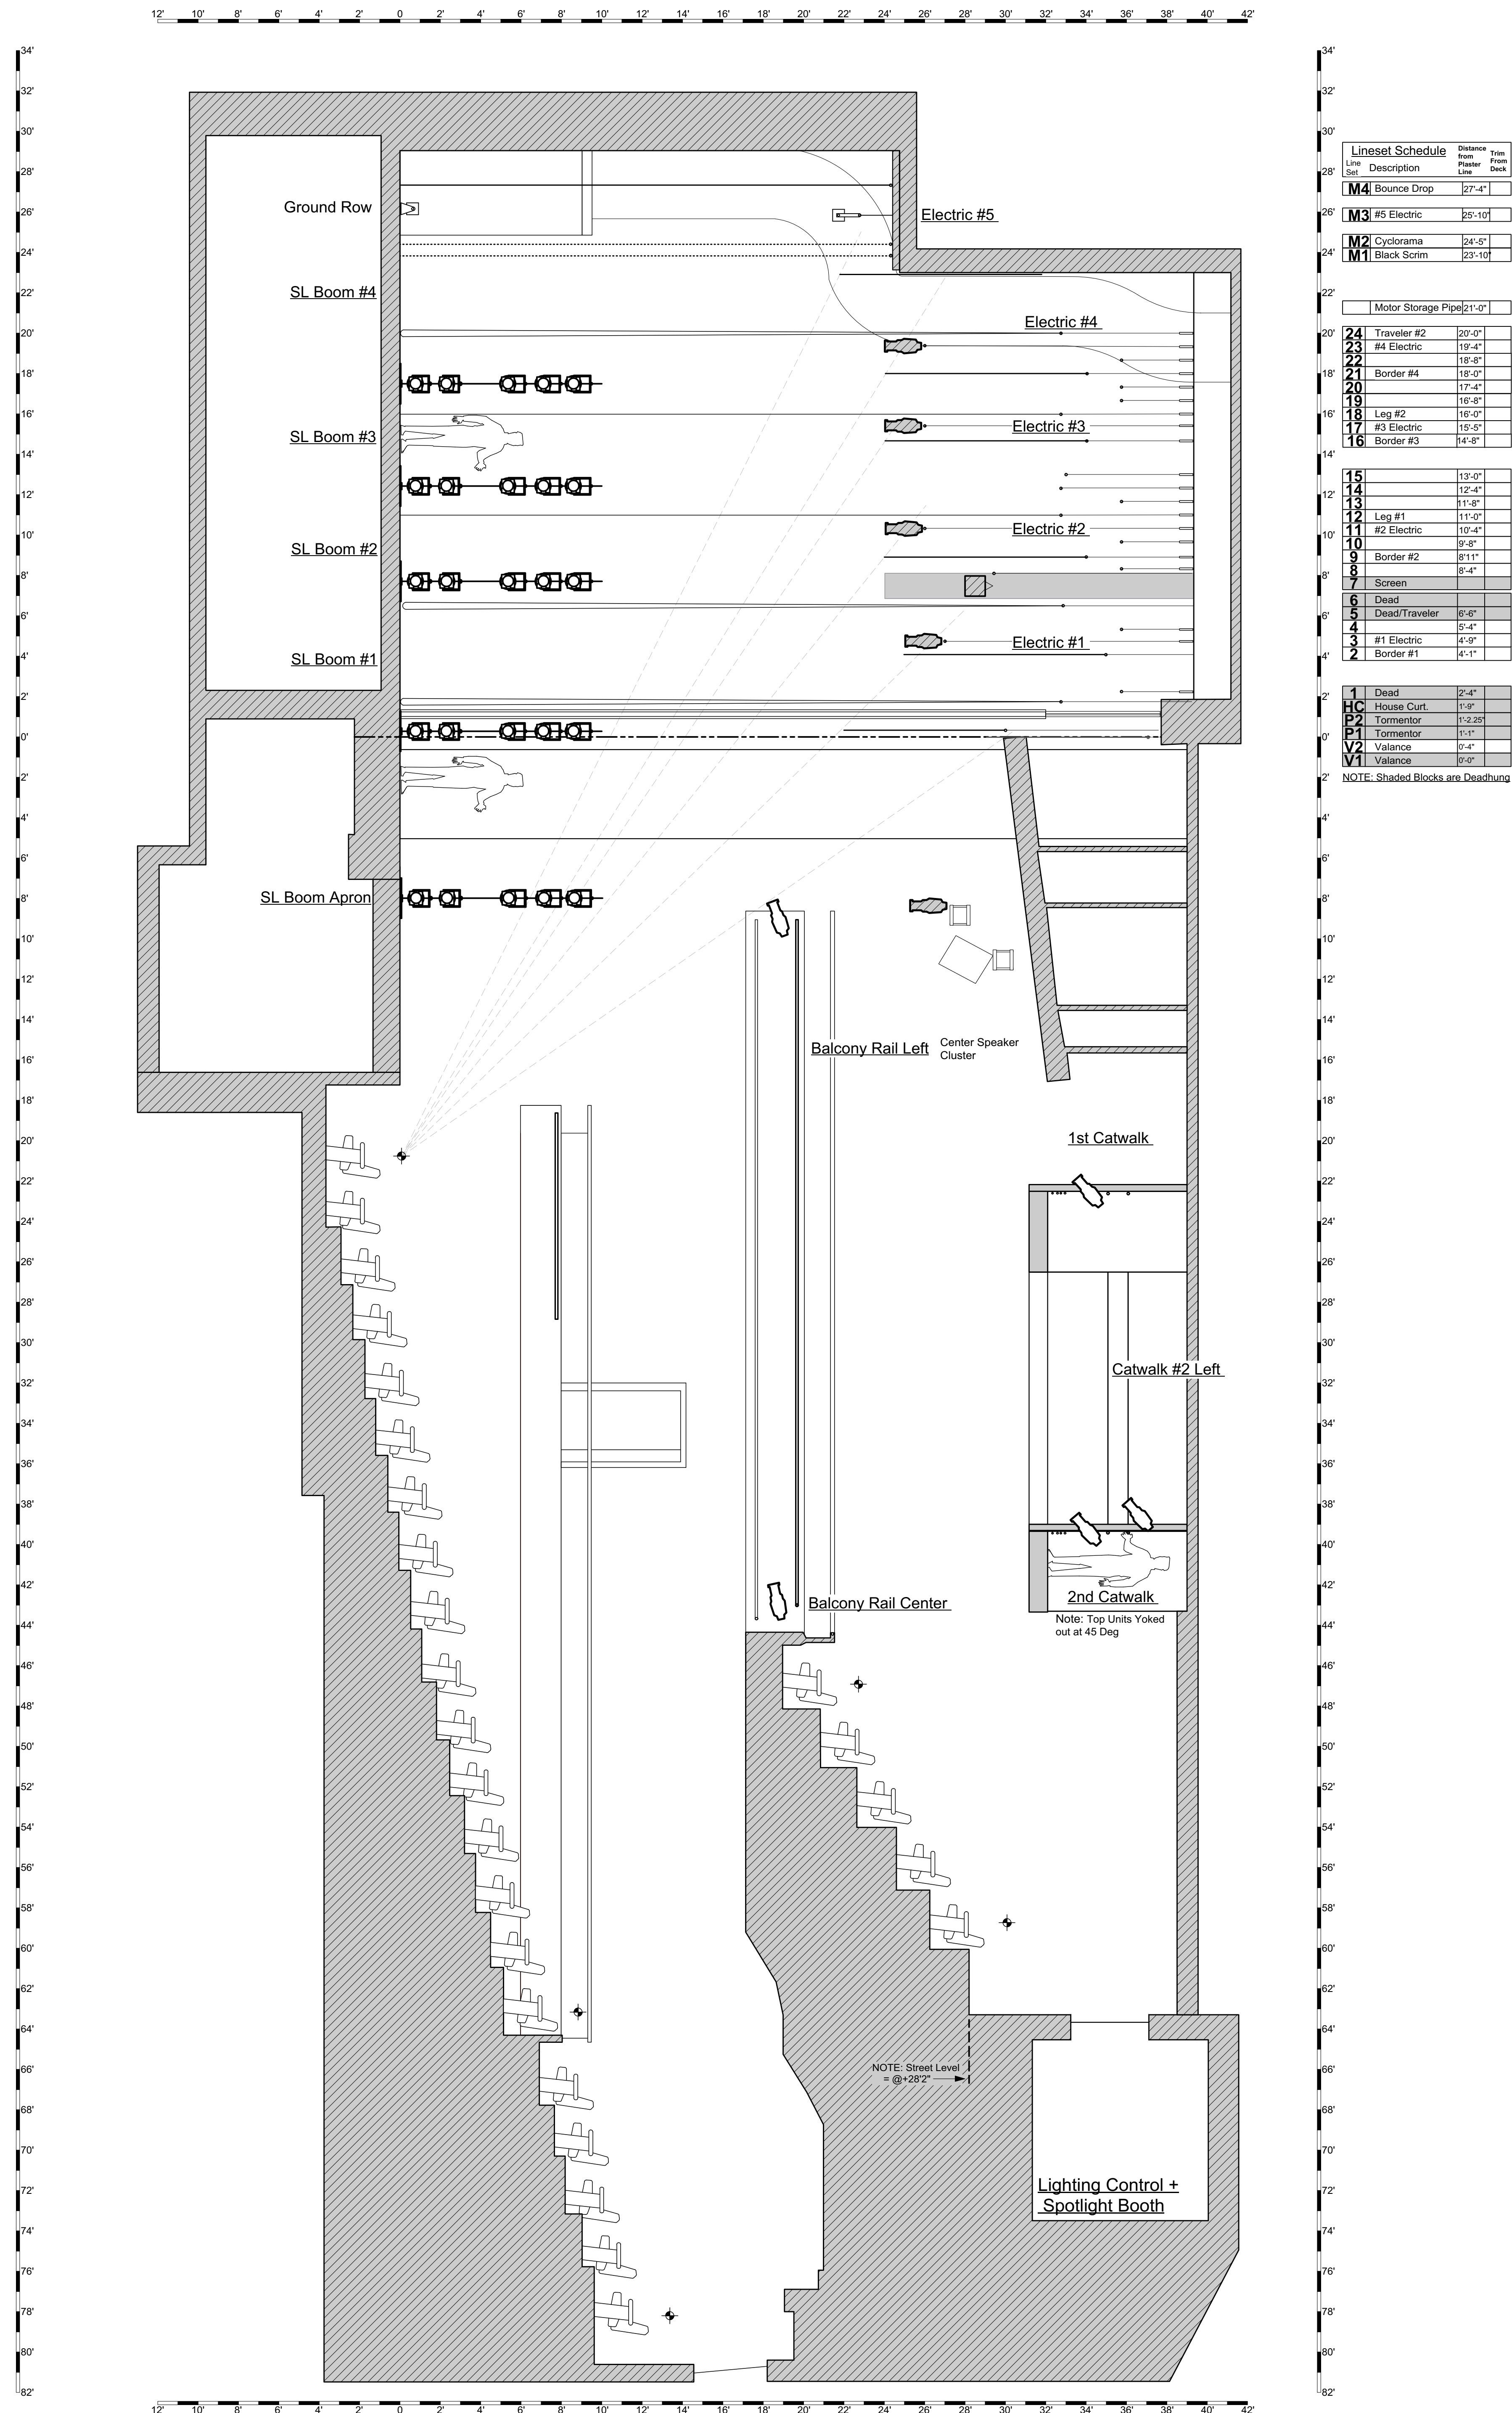

SKIRBALL CENTER FOR THE PERFORMING ARTS