


Note: Booms not stored on stage. Must be placed during event load in.

Trim	Description	From PL #
	Bounce	17-21 M4
22'-7"	#5 Electric	23-10 M3
	Cyclorama	24-5 M3
	Black Scrim	25-2 M1
	Traveller #2 (Permanent)	21-0 M5
26'-0"	#4 Electric	19-7 M3
24'-0"	Border #4	18-2 M3
	Legs	17-4 M3
26'-0"	#3 Electric	16-14 M3
24'-0"	Border #3	15-2 M3
	Legs	14-11 M3
26'-0"	#2 Electric	13-0 M3
24'-0"	Border #2	12-0 M3
	projection screen	11-0 M3
	Downstage Traveller (Dead Hung)	9-4 M3
26'-0"	#1 Electric	8-2 M3
25'-0"	Border #1	7-1 M3
	House Curtain (Traveller)	6-0 M3
28'-0"	Valance	5-0 M3

Note: Ground Row Drawn out of place for detail. Not stored on stage. Must be placed during event load in.

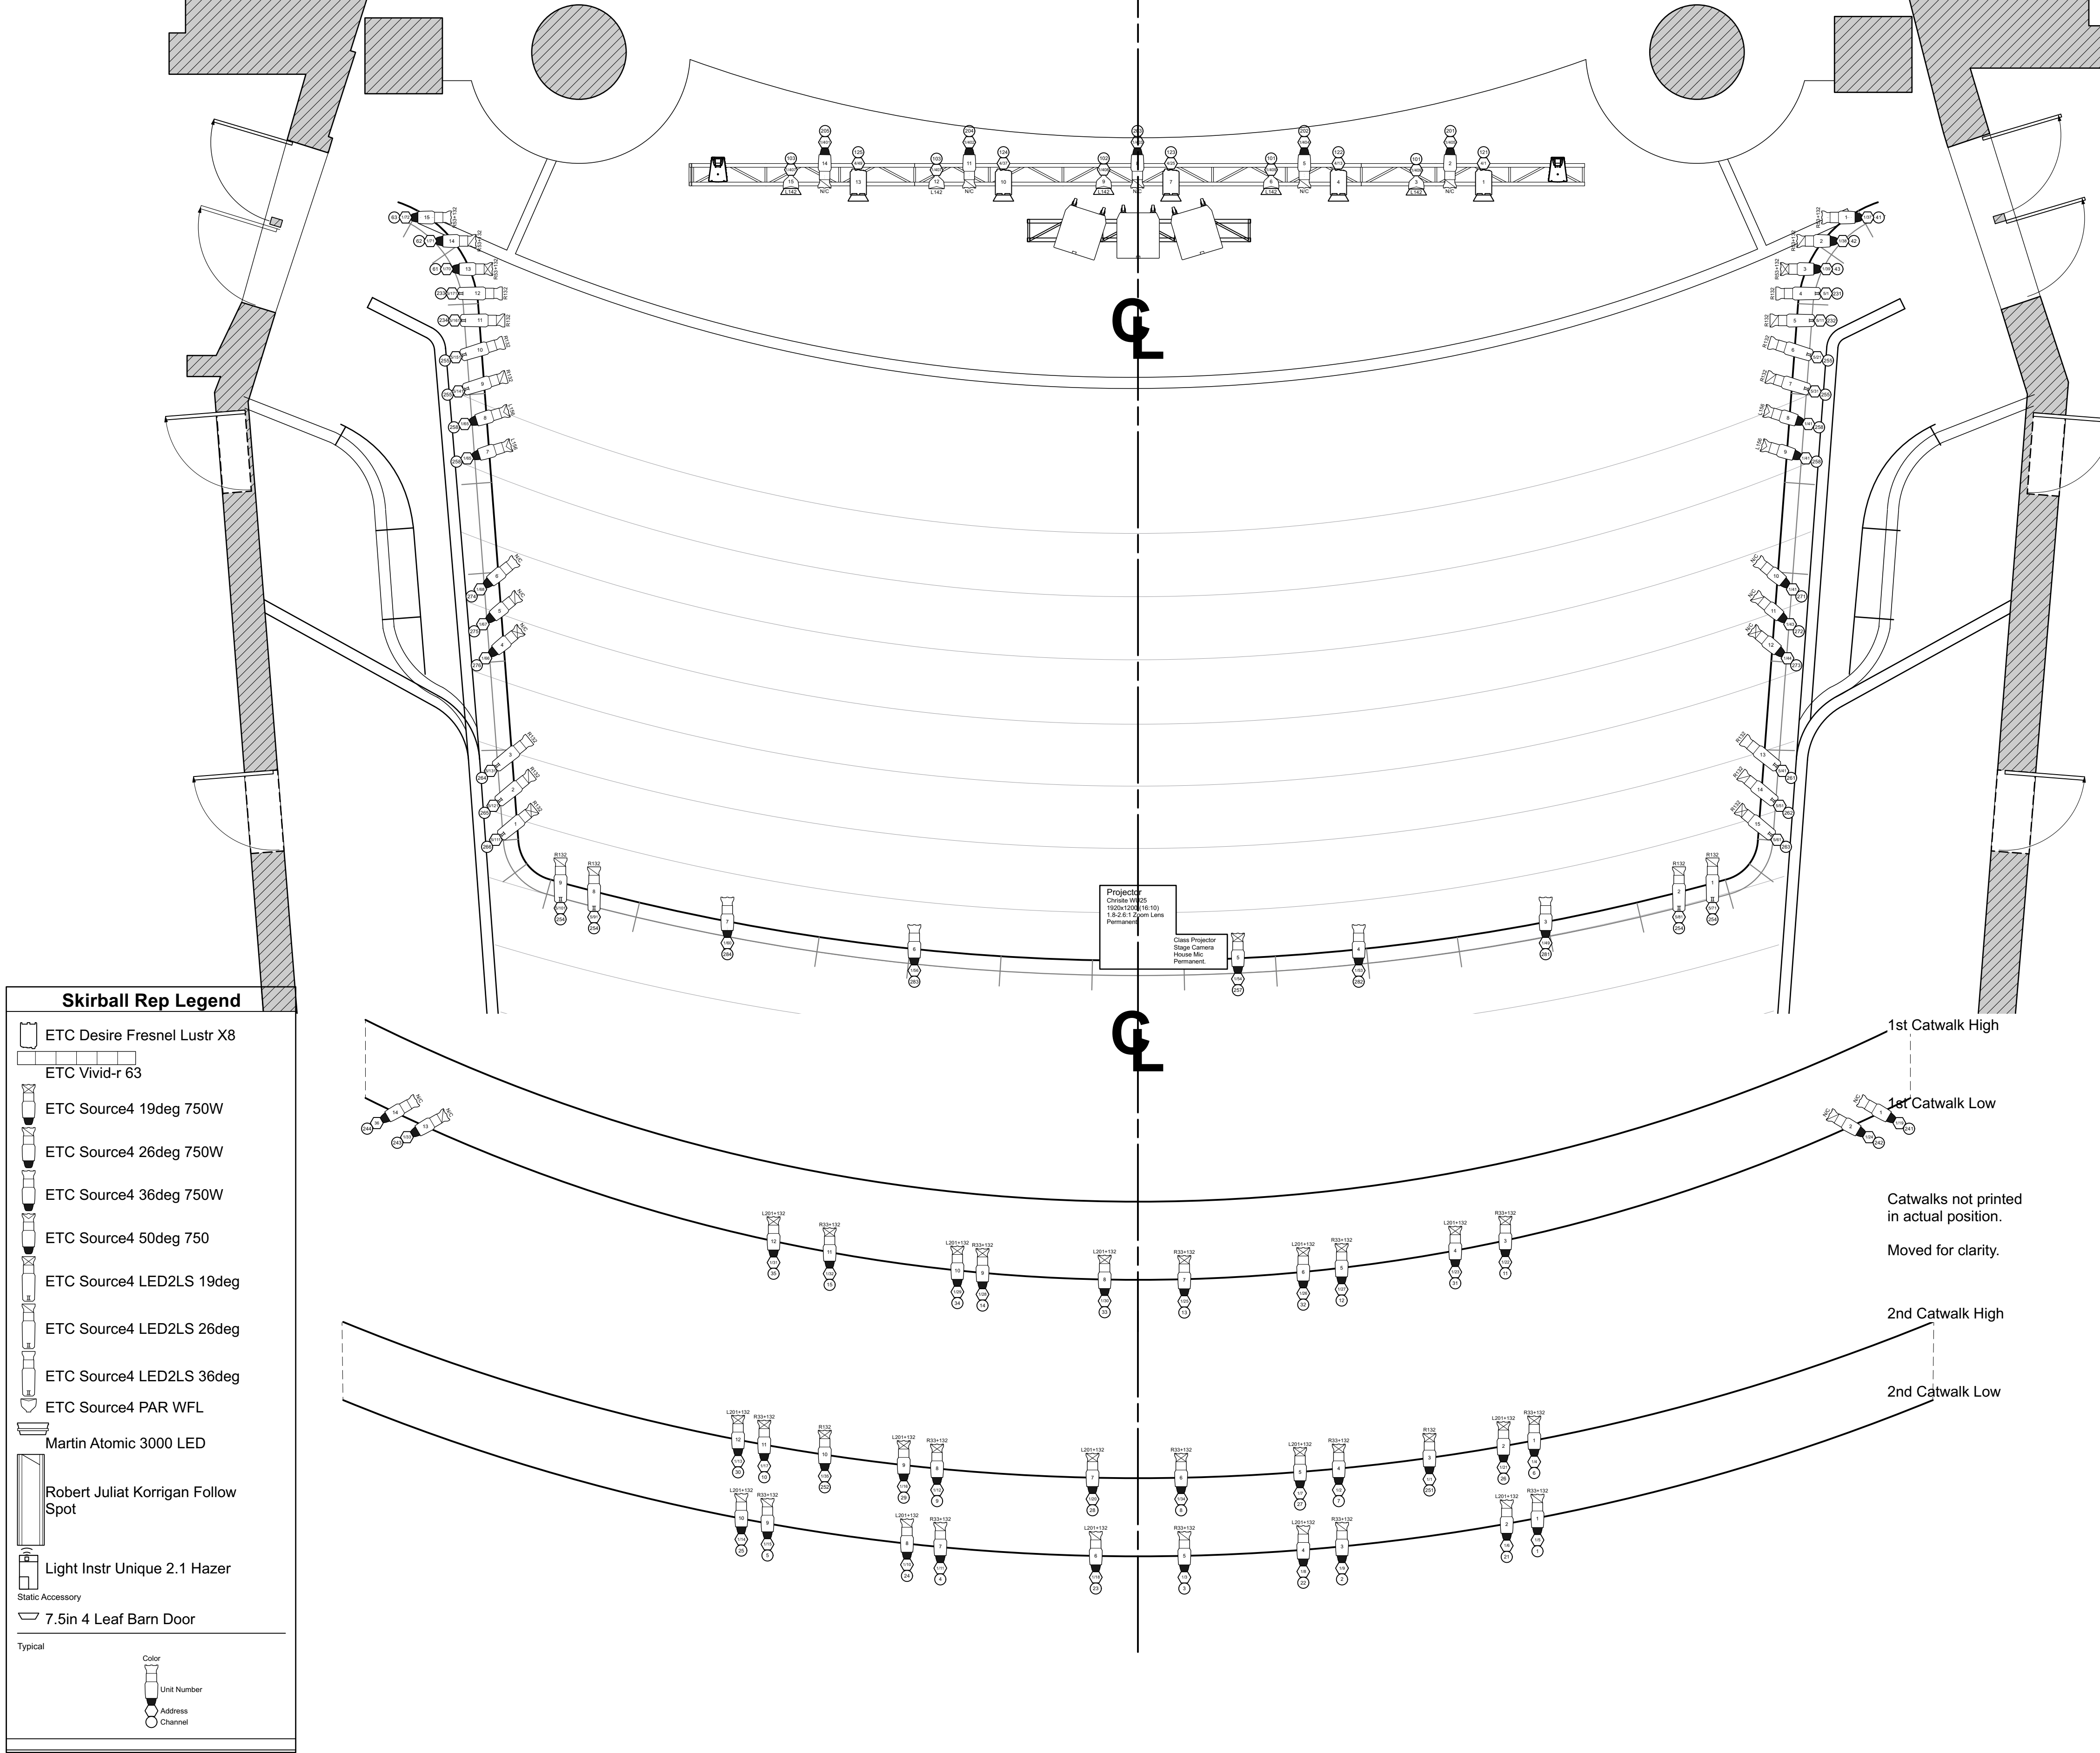

Skirball Rep Legend	
	ETC Desire Fresnel Lustr X8
	ETC Vivid-r 63
	ETC Source4 19deg 750W
	ETC Source4 26deg 750W
	ETC Source4 36deg 750W
	ETC Source4 50deg 750
	ETC Source4 LED2LS 19deg
	ETC Source4 LED2LS 26deg
	ETC Source4 LED2LS 36deg
	ETC Source4 PAR WFL
	Martin Atomic 3000 LED
	Robert Juliat Korrigan Follow Spot
	Light Instr Unique 2.1 Hazer
	Static Accessory
	7.5in 4 Leaf Barn Door
Typical	
	Color
	Unit Number
	Address
	Channel