

Lineset Schedule Key

Trim	Description	From Pt.	To Pt.
	Bounce	27'-0"	13
22'-7"	#5 Electric	15'-10"	13
	Cyclorama	24'-0"	12
	Black Scrim	23'-0"	11
	Traveller #1	21'-0"	10
	Traveller #2 (Permanent)	20'-3"	20
28'-0"	#4 Electric	19'-7"	19
24'-0"	Border #4	18'-7"	18
	Legs	18'-0"	17
28'-0"	#3 Electric	16'-0"	16
24'-0"	Border #3	14'-0"	15
	Legs	13'-0"	11
	Legs	12'-4"	10
	Legs	11'-4"	9
	Legs	10'-11"	8
28'-0"	#2 Electric	10'-4"	7
	Border #2	9'-4"	6
	Border #2	9'-4"	5
	Projection screen	8'-4"	4
	Downstage Traveller (Dead Hung)	8'-0"	3
28'-0"	#1 Electric	4'-0"	2
25'-0"	Border #1	3'-0"	1

PROJECTION SCREEN

Genie Storage


NYU SKIRBALL Skirball Repertory Layout

566 LaGuardia
New York, NY 10012

Ground Plan [Letter 1/8"]

1/8" = 1'-0"

Revised as of 9 January 2024, EA

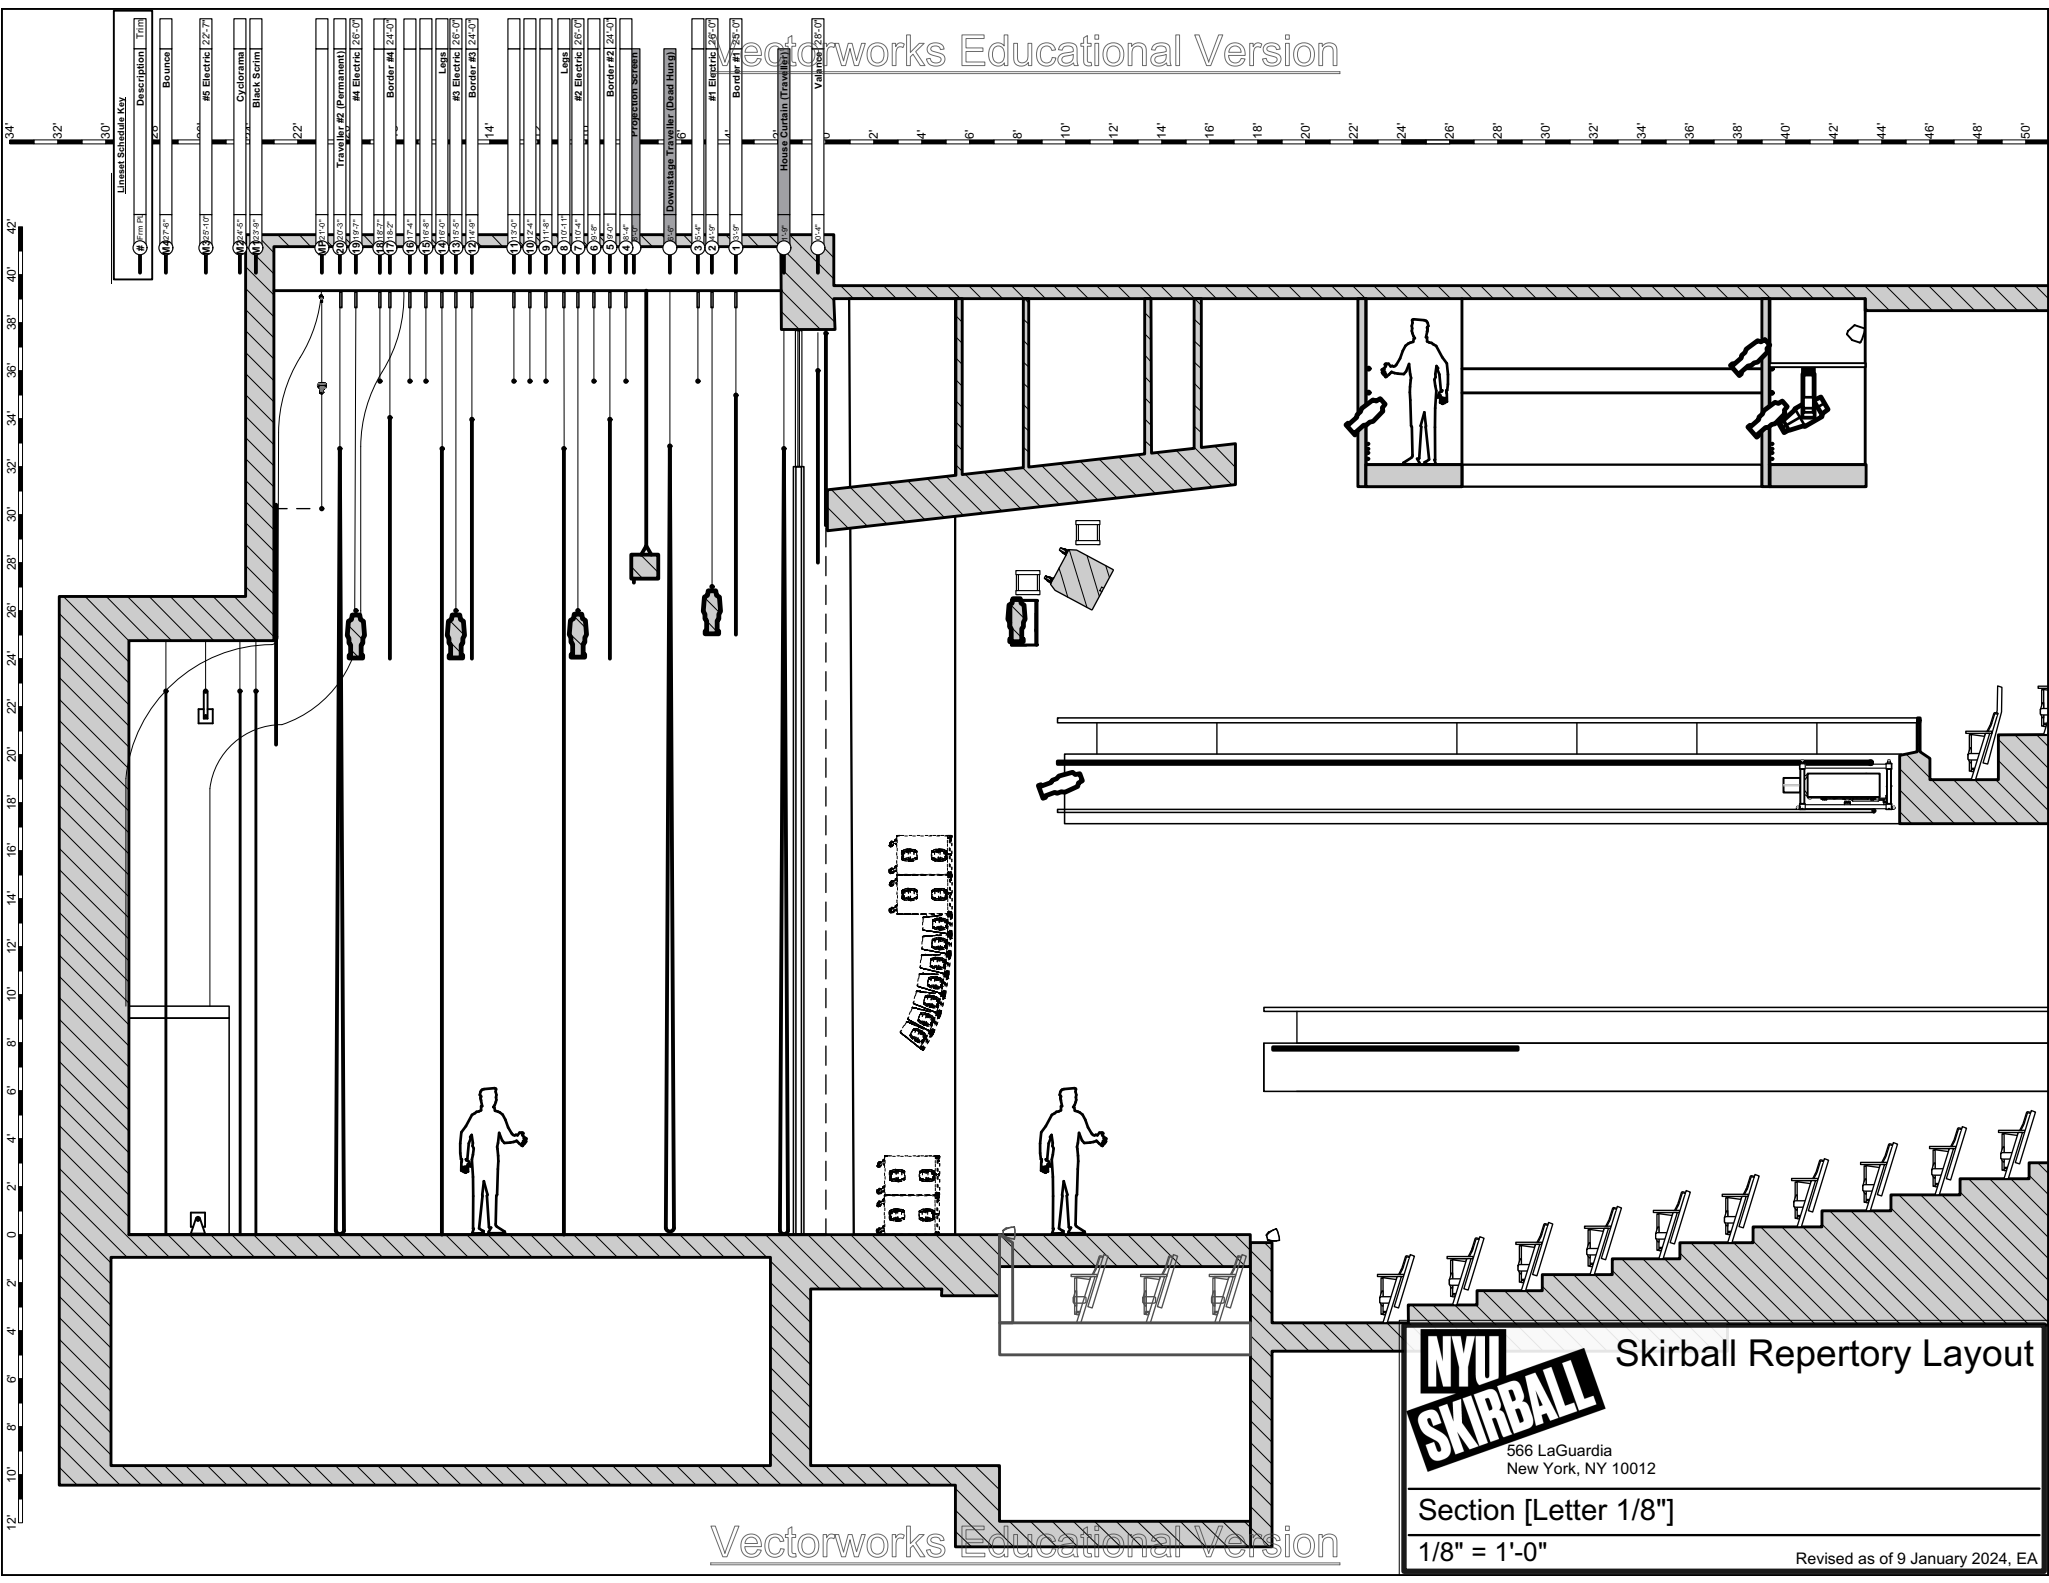

NYU SKIRBALL Skirball Repertory Layout
 566 LaGuardia
 New York, NY 10012
 Section [Letter 1/8"]
 1/8" = 1'-0"
 Revised as of 9 January 2024, EA