


Note: Booms not stored on stage. Must be placed during event load in.

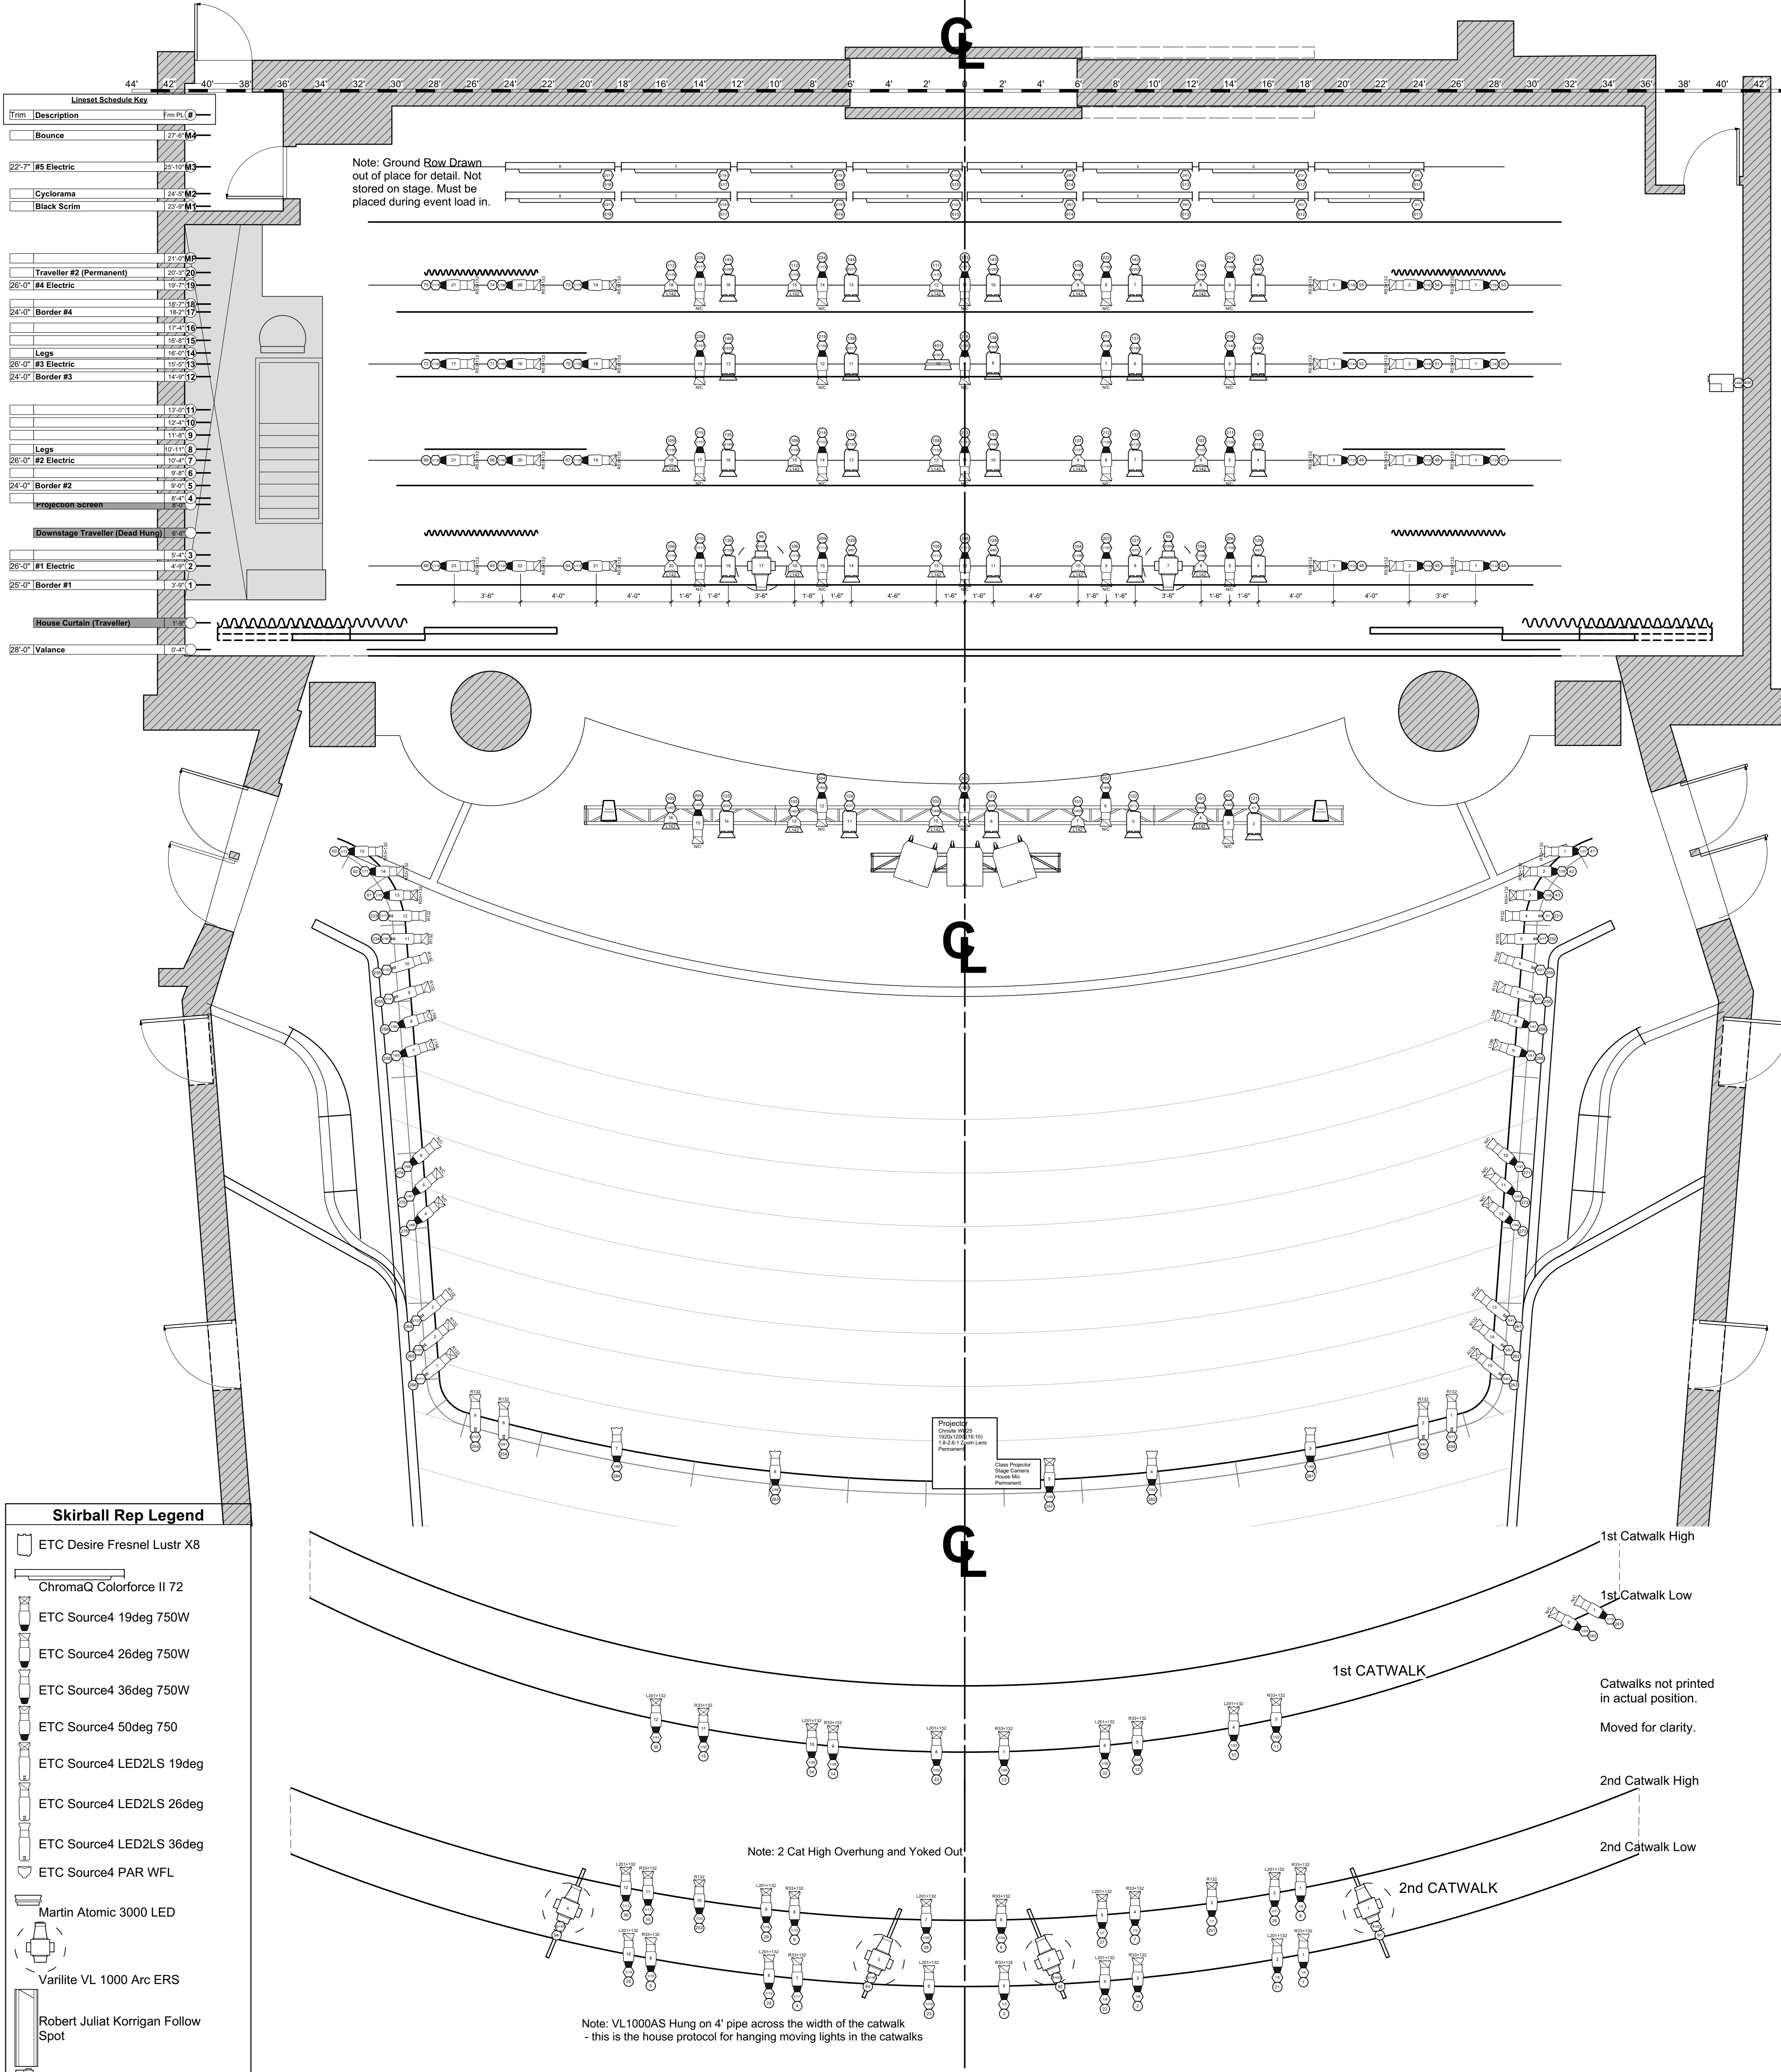

| Trim | Description | From | To |
|---------------------------------|-------------|---------|---------|

Note: Ground Row Drawn out of place for detail. Not stored on stage. Must be placed during event load in.

Class Projector
Stage Camera
House Mix
Particular:

| Skirball Rep Legend | |
|---------------------|------------------------------------|
| | ETC Desire Fresnel Lustr X8 |
| | ChromaQ Colorforce II 72 |
| | ETC Source4 19deg 750W |
| | ETC Source4 26deg 750W |
| | ETC Source4 36deg 750W |
| | ETC Source4 50deg 750 |
| | ETC Source4 LED2LS 19deg |
| | ETC Source4 LED2LS 26deg |
| | ETC Source4 LED2LS 36deg |
| | ETC Source4 PAR WFL |
| | Martin Atomic 3000 LED |
| | Varilite VL 1000 Arc ERS |
| | Robert Juliat Korrigan Follow Spot |
| | UltratecFX Radiance Hazer |
| | 7.5in 4 Leaf Barn Door |
| | Typical |

Note: 2 Cat High Overhung and Yoked Out

Note: VL1000AS Hung on 4' pipe across the width of the catwalk - this is the house protocol for hanging moving lights in the catwalks

1st Catwalk High
1st Catwalk Low
2nd Catwalk High
2nd Catwalk Low

Catwalks not printed in actual position. Moved for clarity.