



Note: Booms not stored on stage. Must be placed during event load in.

Trim	Description	From Plot #
Border		17-21 M4
22'-7" #5 Electric		23-10 M3
Cyclorama		24-5 M2
Black Scrim		25-9 M1
Traveller #2 (Permanent)		21-0 M5
26'-0" #4 Electric		20-3 M2
24'-0" Border #4		18-2 M1
Legs		16-2 M1
26'-0" #3 Electric		19-5 M3
24'-0" Border #3		14-0 M2
Legs		13-0 M1
26'-0" #2 Electric		10-1 M2
24'-0" Border #2		9-0 M1
projection screen		8-4 M4
Downstage Traveller (Dead Hung)		6-4 M3
26'-0" #1 Electric		4-4 M2
25'-0" Border #1		3-0 M1
House Curtain (Traveller)		1-0 M1
28'-0" Valance		0-4 M1

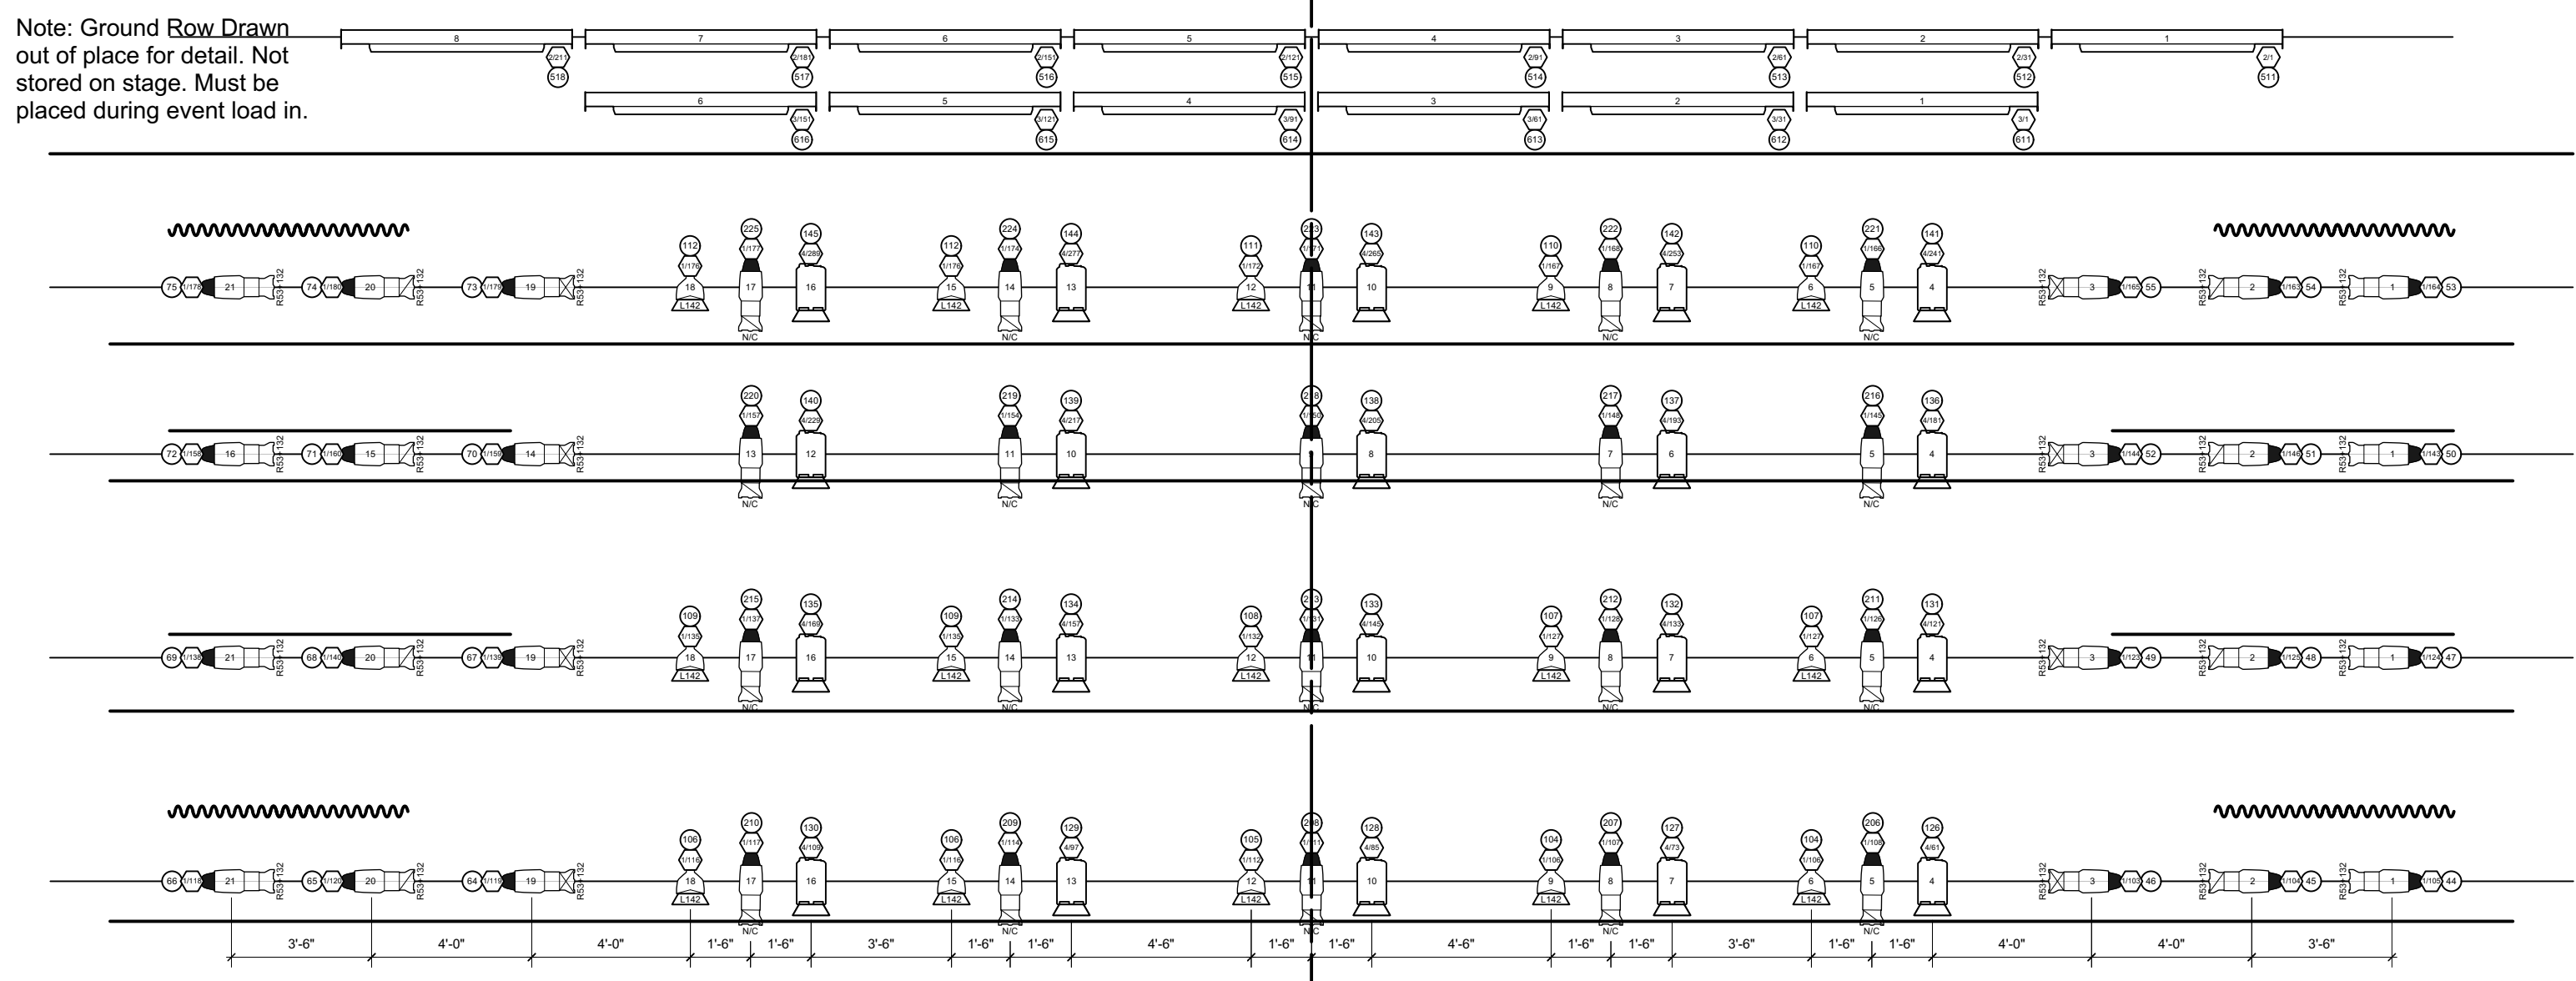

Skirball Rep Legend	
	ETC Desire Fresnel Lustr X8
	ChromaQ Colorforce II 72
	ETC Source4 19deg 750W
	ETC Source4 26deg 750W
	ETC Source4 36deg 750W
	ETC Source4 50deg 750W
	ETC Source4 LED2LS 19deg
	ETC Source4 LED2LS 26deg
	ETC Source4 LED2LS 36deg
	ETC Source4 PAR WFL
	Robert Juliat Korrigan Follow Spot
	UltratecFX Radiance Hazer
	Static Accessory
	7.5in 4 Leaf Barn Door
Typical	
	Color
	Unit Number
	Address
	Channel

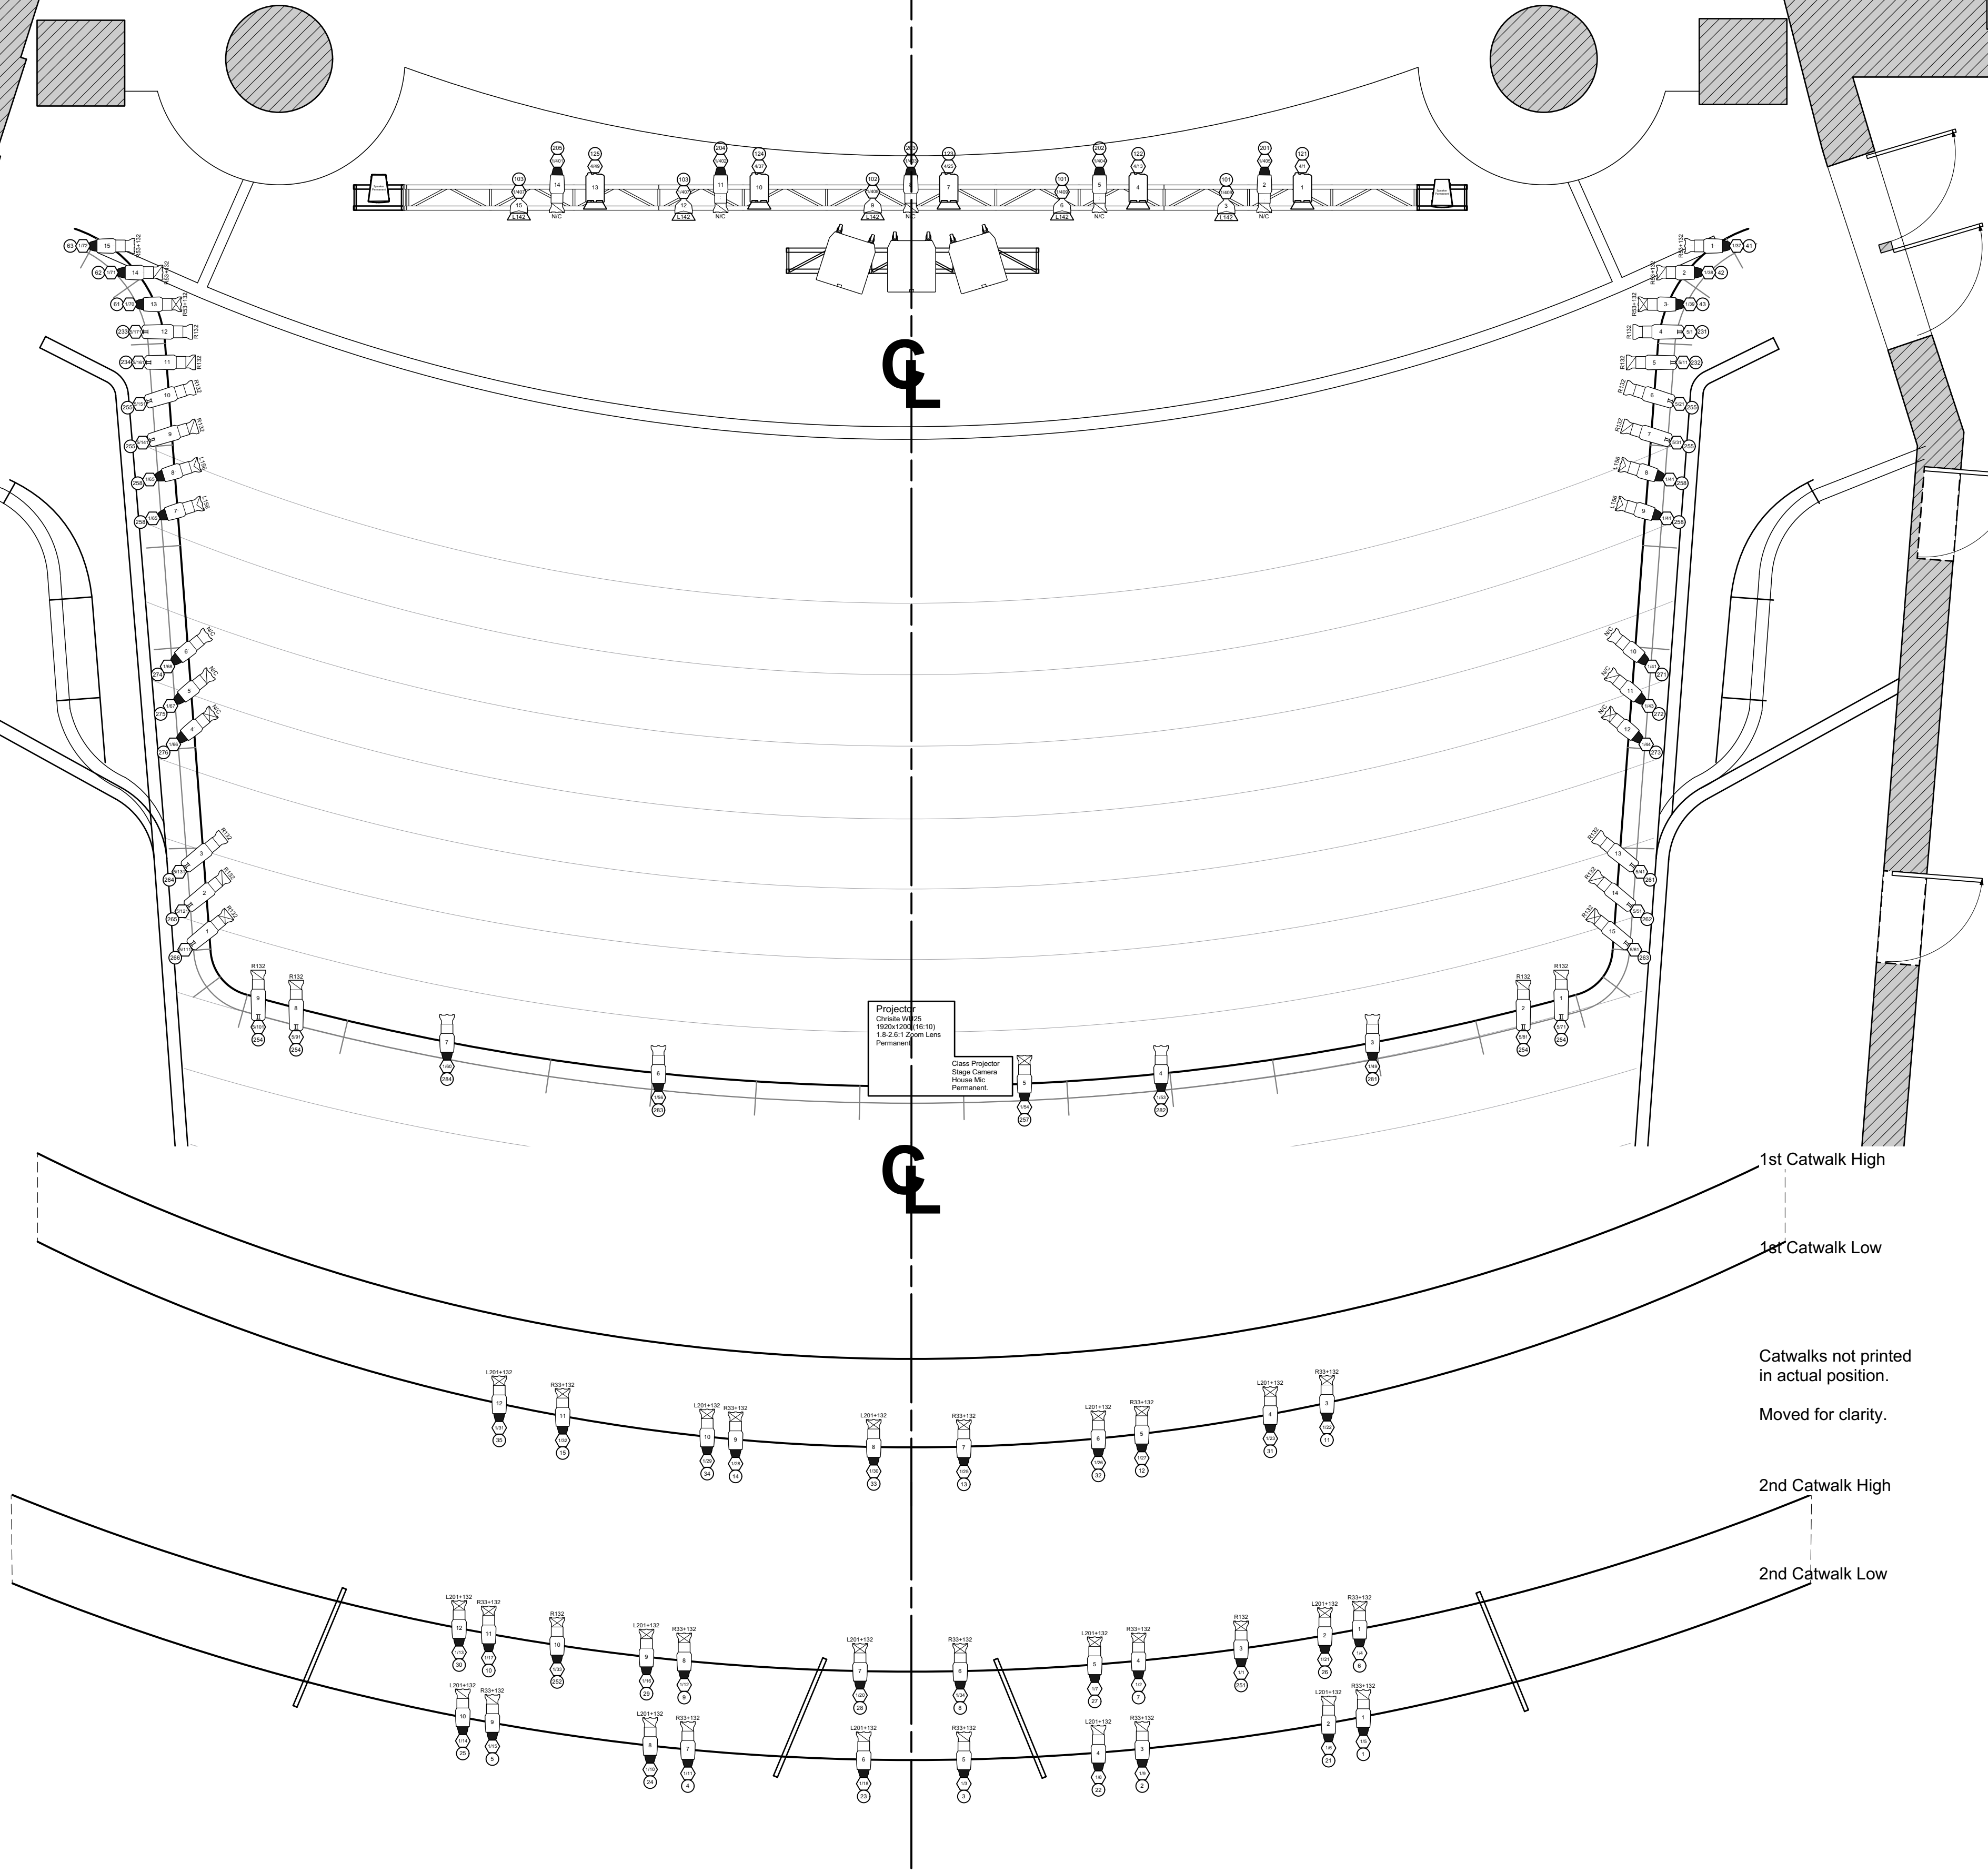

Project:
Client: NYU
1000 (1000) (1000)
1000 (1000) (1000)
Permanent

Class Projector
Stage Camera
House Mts
Permanent