



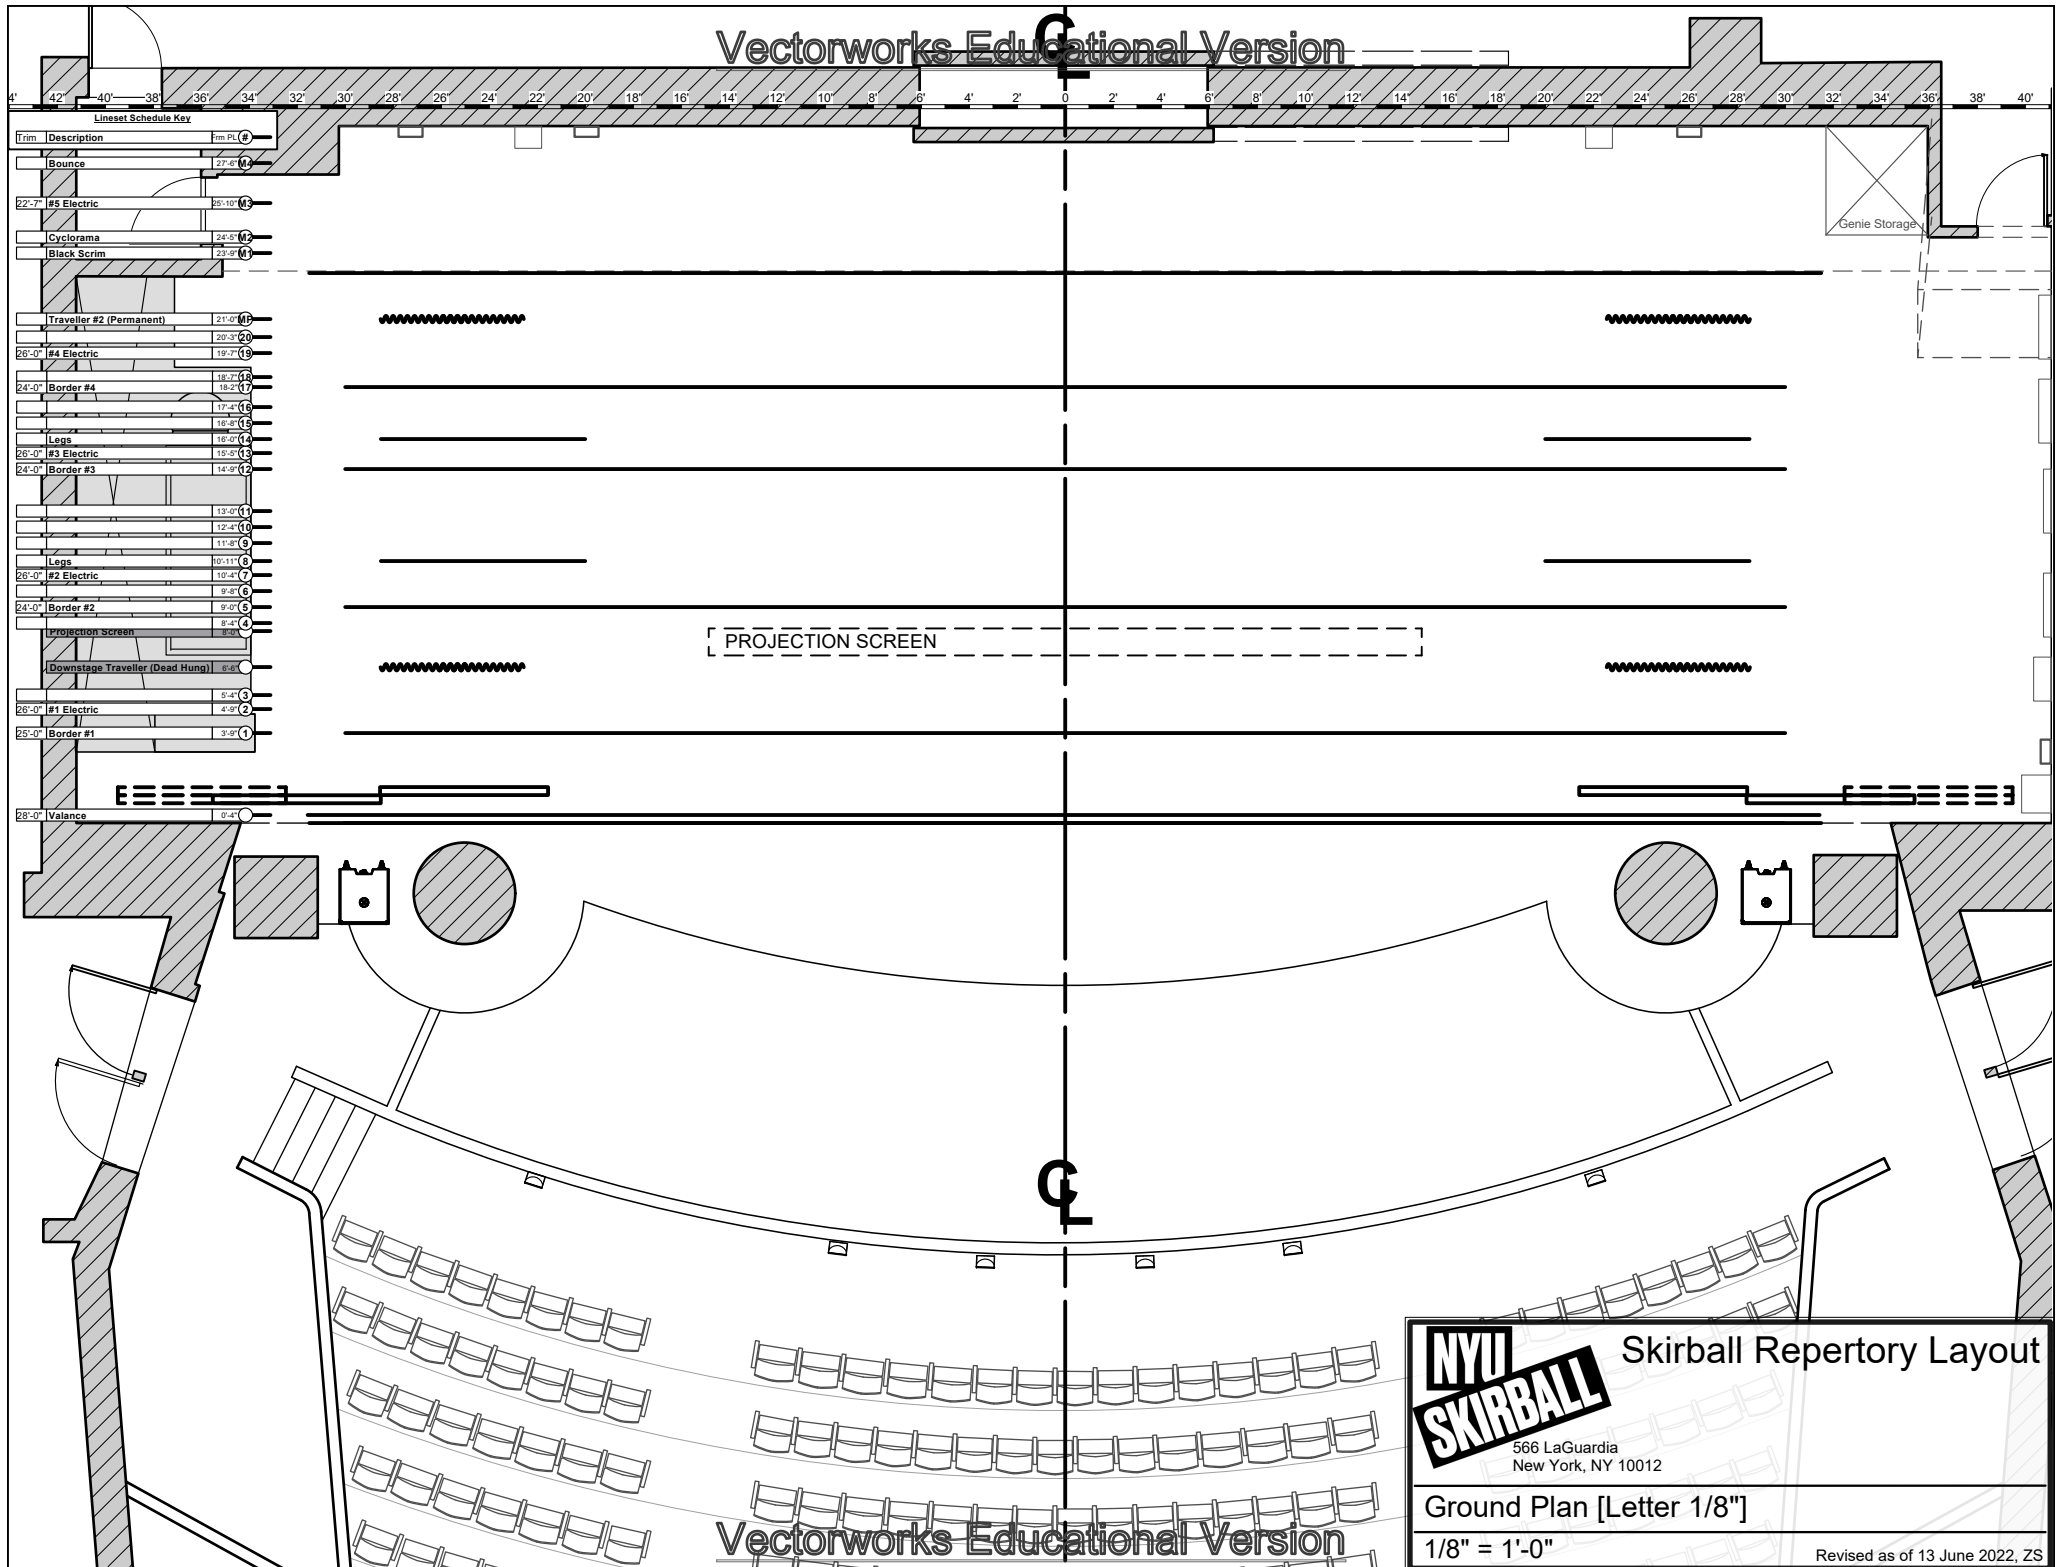

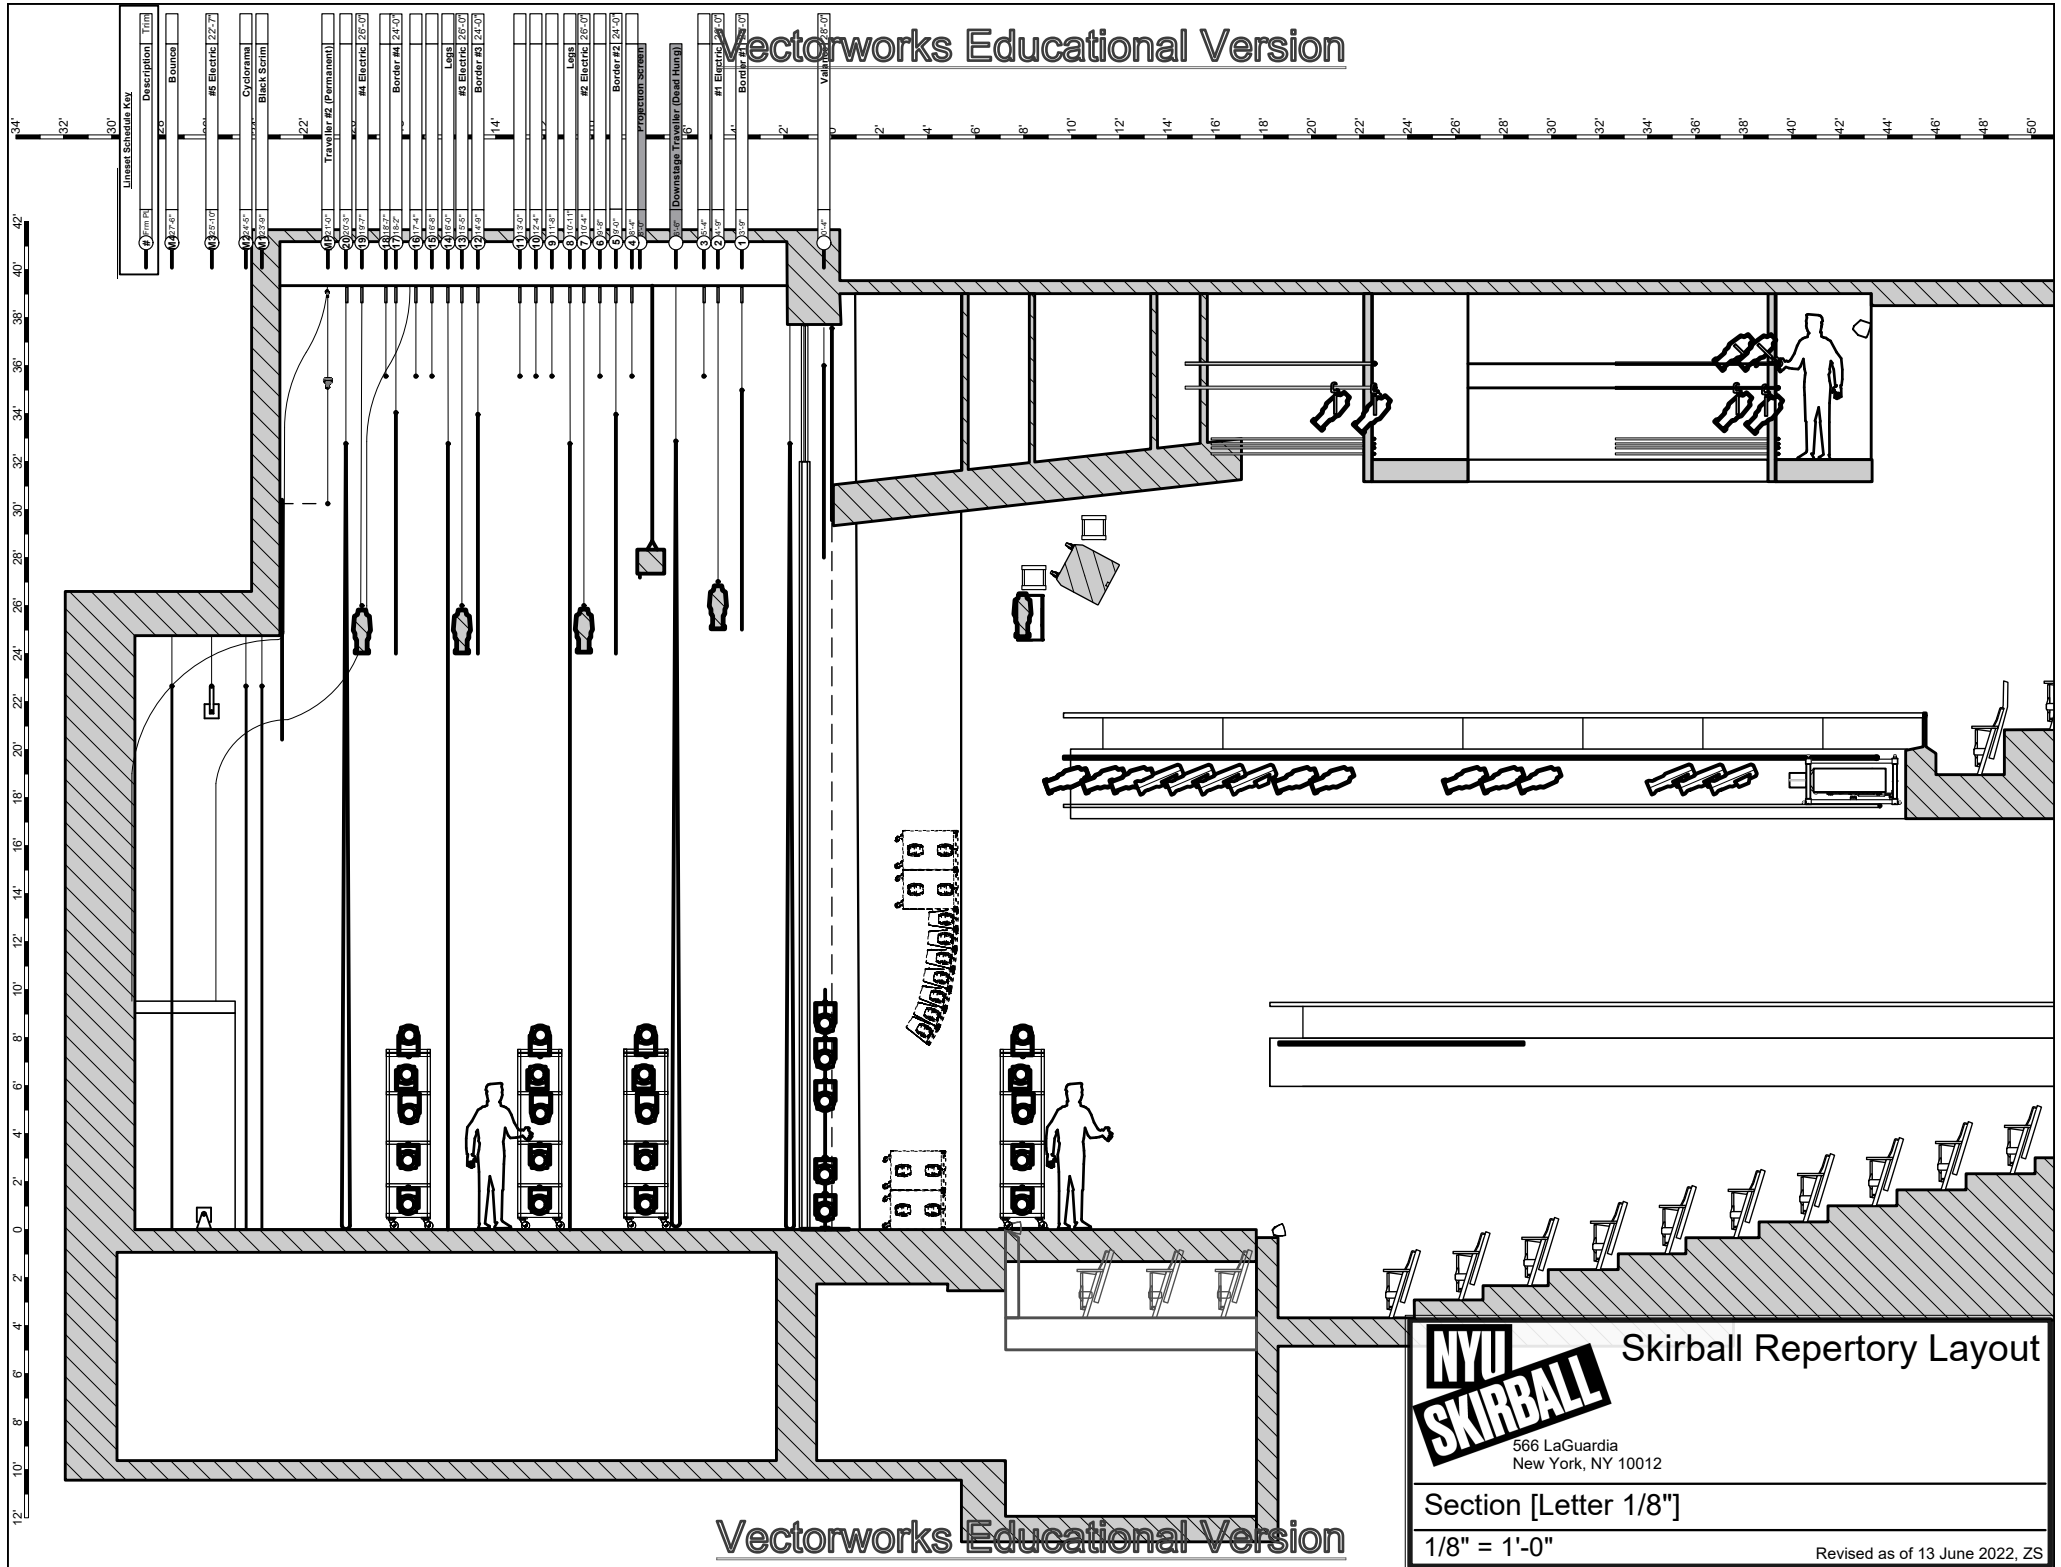

# Skirball Repertory Layout

566 LaGuardia  
New York, NY 10012

Section [Letter 1/8"]

1/8" = 1'-0"

Revised as of 13 June 2022, ZS